

L.G.A. : WOOLLAHRA
 PARISH : ALEXANDRIA
 COUNTY : CUMBERLAND
 UBD REF : Z37-A16

WINDOW	SILL RL	HEIGHT	WIDTH	GLASS TYPE
1	69.15	2.0	1.45	DOOR
2	69.95	0.75	0.75	CLEAR
3	69.15	2.0	1.4	DOOR
4	69.95	0.75	0.75	CLEAR
5	73.1	1.5	4.6	CLEAR
6	70.5	1.3	0.8	CLEAR
7	70.5	1.3	0.8	CLEAR
8	69.4	1.5	1.7	CLEAR
9	70.15	1.3	0.8	FROSTED
10	70.15	1.3	0.8	CLEAR
11	69.04	2.0	2.0	DOOR
12	69.04	2.0	2.0	DOOR
13	69.04	2.0	2.0	DOOR
14	70.0	1.3	0.6	CLEAR
15	70.0	1.3	1.4	CLEAR
16	70.0	1.0	0.6	CLEAR
17	70.0	1.0	0.8	CLEAR
18	73.2	1.3	0.8	CLEAR
19	73.5	1.1	0.65	FROSTED
20	73.5	1.1	0.9	FROSTED
21	73.5	1.1	0.65	FROSTED
22	72.2	2.0	1.4	CLEAR
23	73.5	1.1	1.0	CLEAR
24	74.3	0.5	1.1	CLEAR
25	72.7	1.9	1.0	CLEAR
26	72.7	1.9	1.0	CLEAR
27	73.15	1.4	1.0	CLEAR
28	73.15	1.4	1.0	CLEAR
29	73.15	1.4	1.83	CLEAR
30	73.15	1.4	0.8	CLEAR
31	73.15	1.4	0.8	CLEAR
32	69.03	2.0	1.4	DOOR

Rev.	Amendments	Date
A	ELEVATIONS	28.11.09
A	WINDOW DETAILS	28.11.09

PLAN SHOWING INTERNAL LAYOUT OF GROUND FLOOR AND FIRST FLOOR.



ISURVEY
 1000 South Street, Wollahra NSW 2322
 Phone: 02 6951 1855
 Email: info@isurvey.com.au

UNIT 16/479 THE BOULEVARD, KIRRAWEE NSW 2232
 Phone: 02 6951 1855
 Email: info@isurvey.com.au



JOB No. 1650
 DRAWING No. 1650C04g
 SCALE: 1:100 (PLAN)
 DATE: 28/10/09

CLIENT: WALTER BARDA DESIGN
 SURVEYED: B.G.
 DRAWN: B.C.G.
 CHECKED: B.G.
 DATE: 12/11/09

YOUR REF: ASHURUN

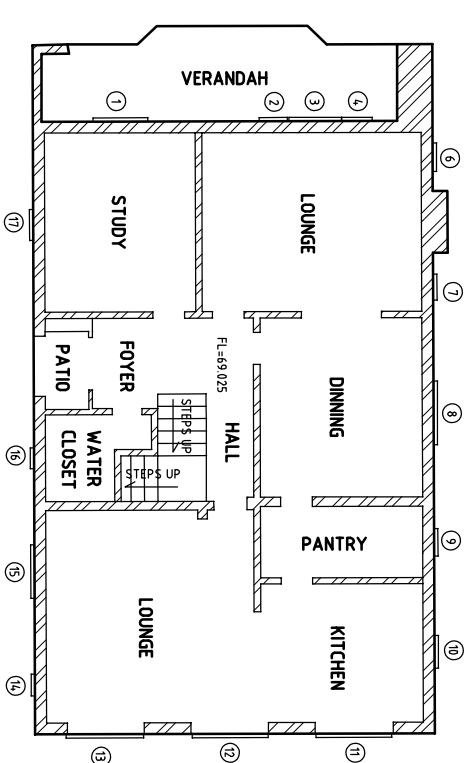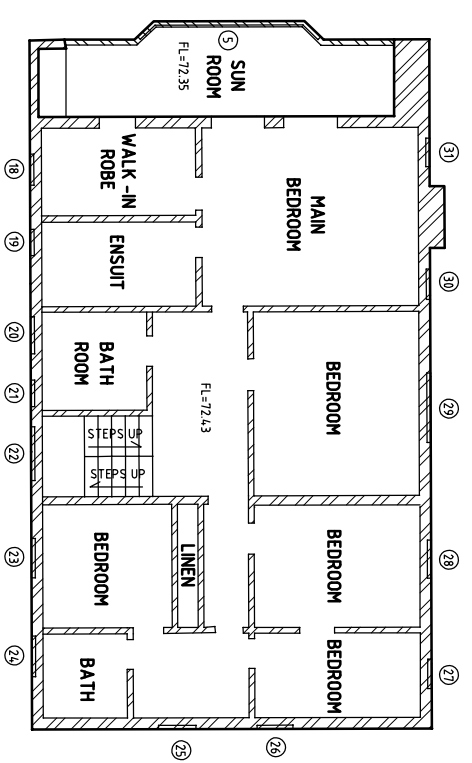

TRELAWNEY STREET

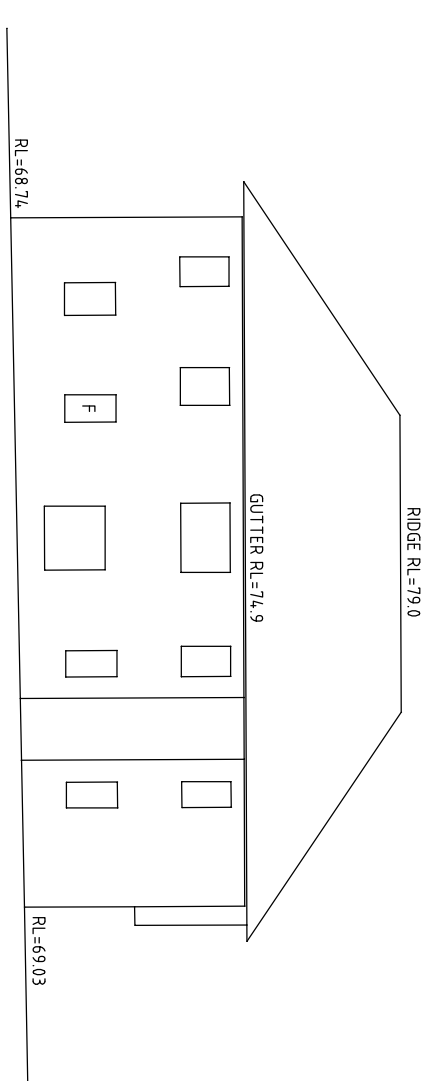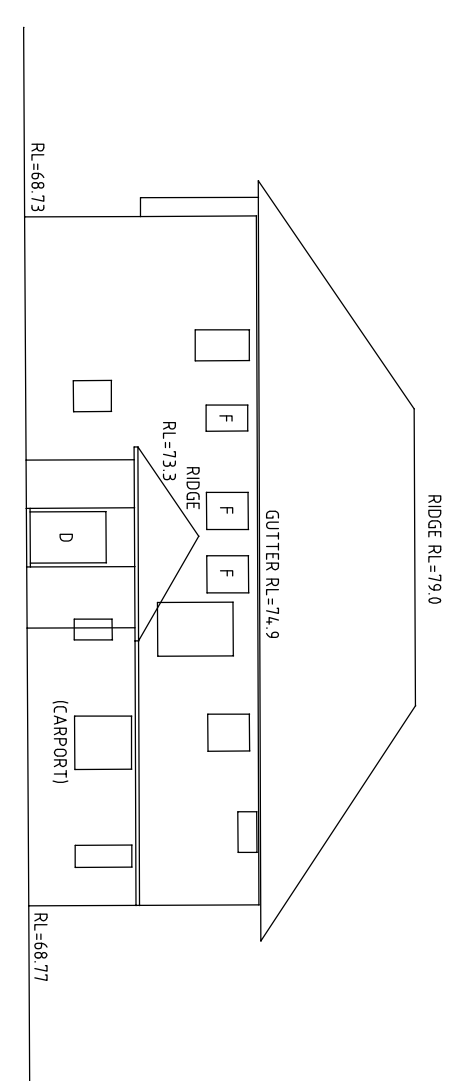

TRELAWNEY STREET



NOTES: THE WALL LOCATIONS FOR THE GROUND AND FIRST FLOOR INTERNAL LAYOUT HAVE BEEN MADE BY DIRECT MEASUREMENT. IRREGULARITIES MAY BE APPARENT IN THE PLANS.

BRADLEY EDWARD GLASSON
 SURVEYOR REGISTERED
 UNDER SURVEYING ACT, 2002

